


PLAN VIEW GATE OMITTED
 OPENING DIRECTION
 SECURE SIDE

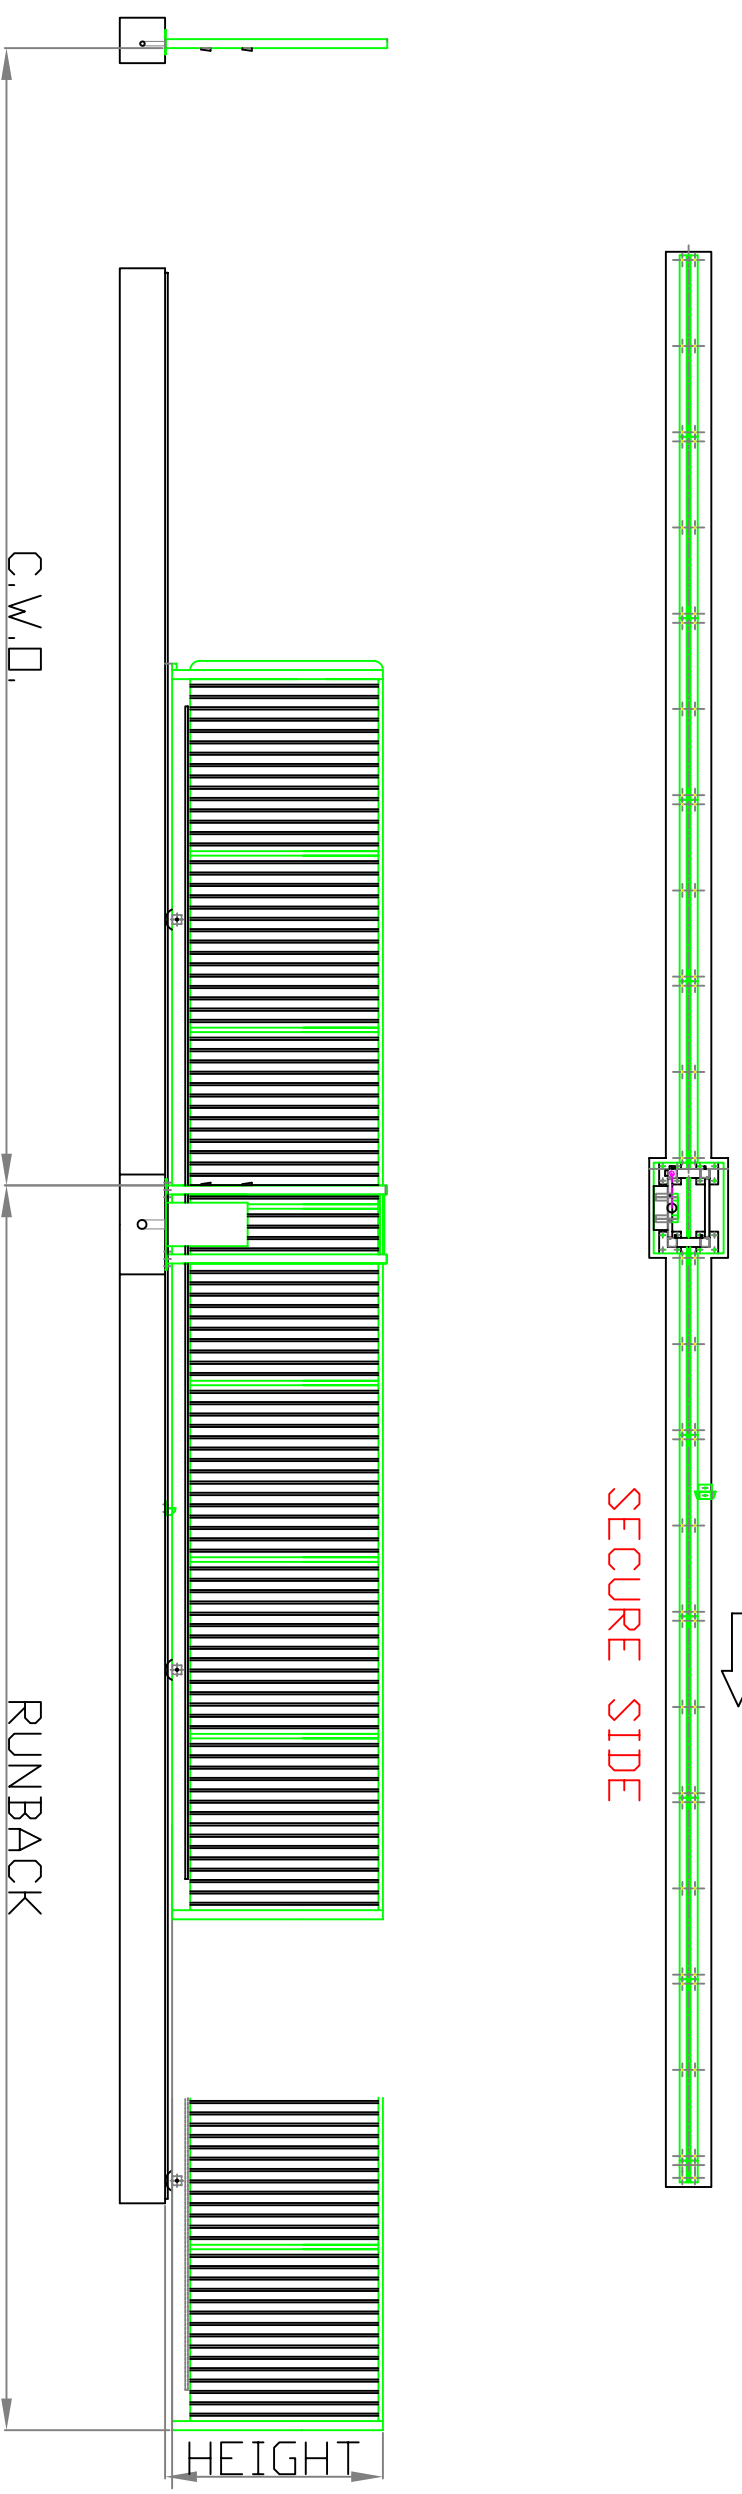

Avon Barrier Company Ltd.
 Nova House
 195 South Liberty Lane
 Ashton Vale Trading Estate
 Bristol BS3 2UU
 Tel: (44) (0117) 953 5252
 Fax: (44) (0117) 953 5373
 E-mail: TECHNICAL@AVON-BARRIER.CO.UK

Drawing Title
GROUND TRACK GATE

A	REFERENCE	M.J	26/1/09	Date
ISSUE	REVISION	SIG.	DATE	1/09

Material	Finish	Scale	Sh.	of	Rev.
100x50 RHS 100x100 SHS 50x50 SHS 25x25x2 SHS	REF. W.I.	NTS	1	1	A

3rd ANGLE PROJECTION
 COMPUTER GENERATED
 DO NOT ALTER BY HAND